

SITE DEVELOPMENT PLAN - OVERALL

VILLAGE OF GERMANTOWN HILLS, ILLINOIS

License No. OFFICE NUMBER
CONSULTANTS

OAK GROVE PARK - PHASE 1 TRAIL AND PARK IMPROVEMENTS

OCTOBER 2024

OWNER





MARK	DATE	DESCRIPTION



PROJECT NO: 000000.00
 CAD DWG FILE: PHASE 2_SITE DEVELOPMENT PLAN.DWG
 DESIGNED BY: --
 DRAWN BY: --
 CHECKED BY: --
 APPROVED BY: --
 COPYRIGHT: CRAWFORD, MURPHY & TILLY, INC. 2022

SHEET TITLE



LEGEND:

-  TRAIL PHASE 1 (CURRENT 2024 CONSTRUCTION)
-  FANDEL RD SIDEWALK (EXISTING)
-  HOLLAND RD SIDEWALK (EXISTING)
-  JR WHITE PARK TRAIL (EXISTING)

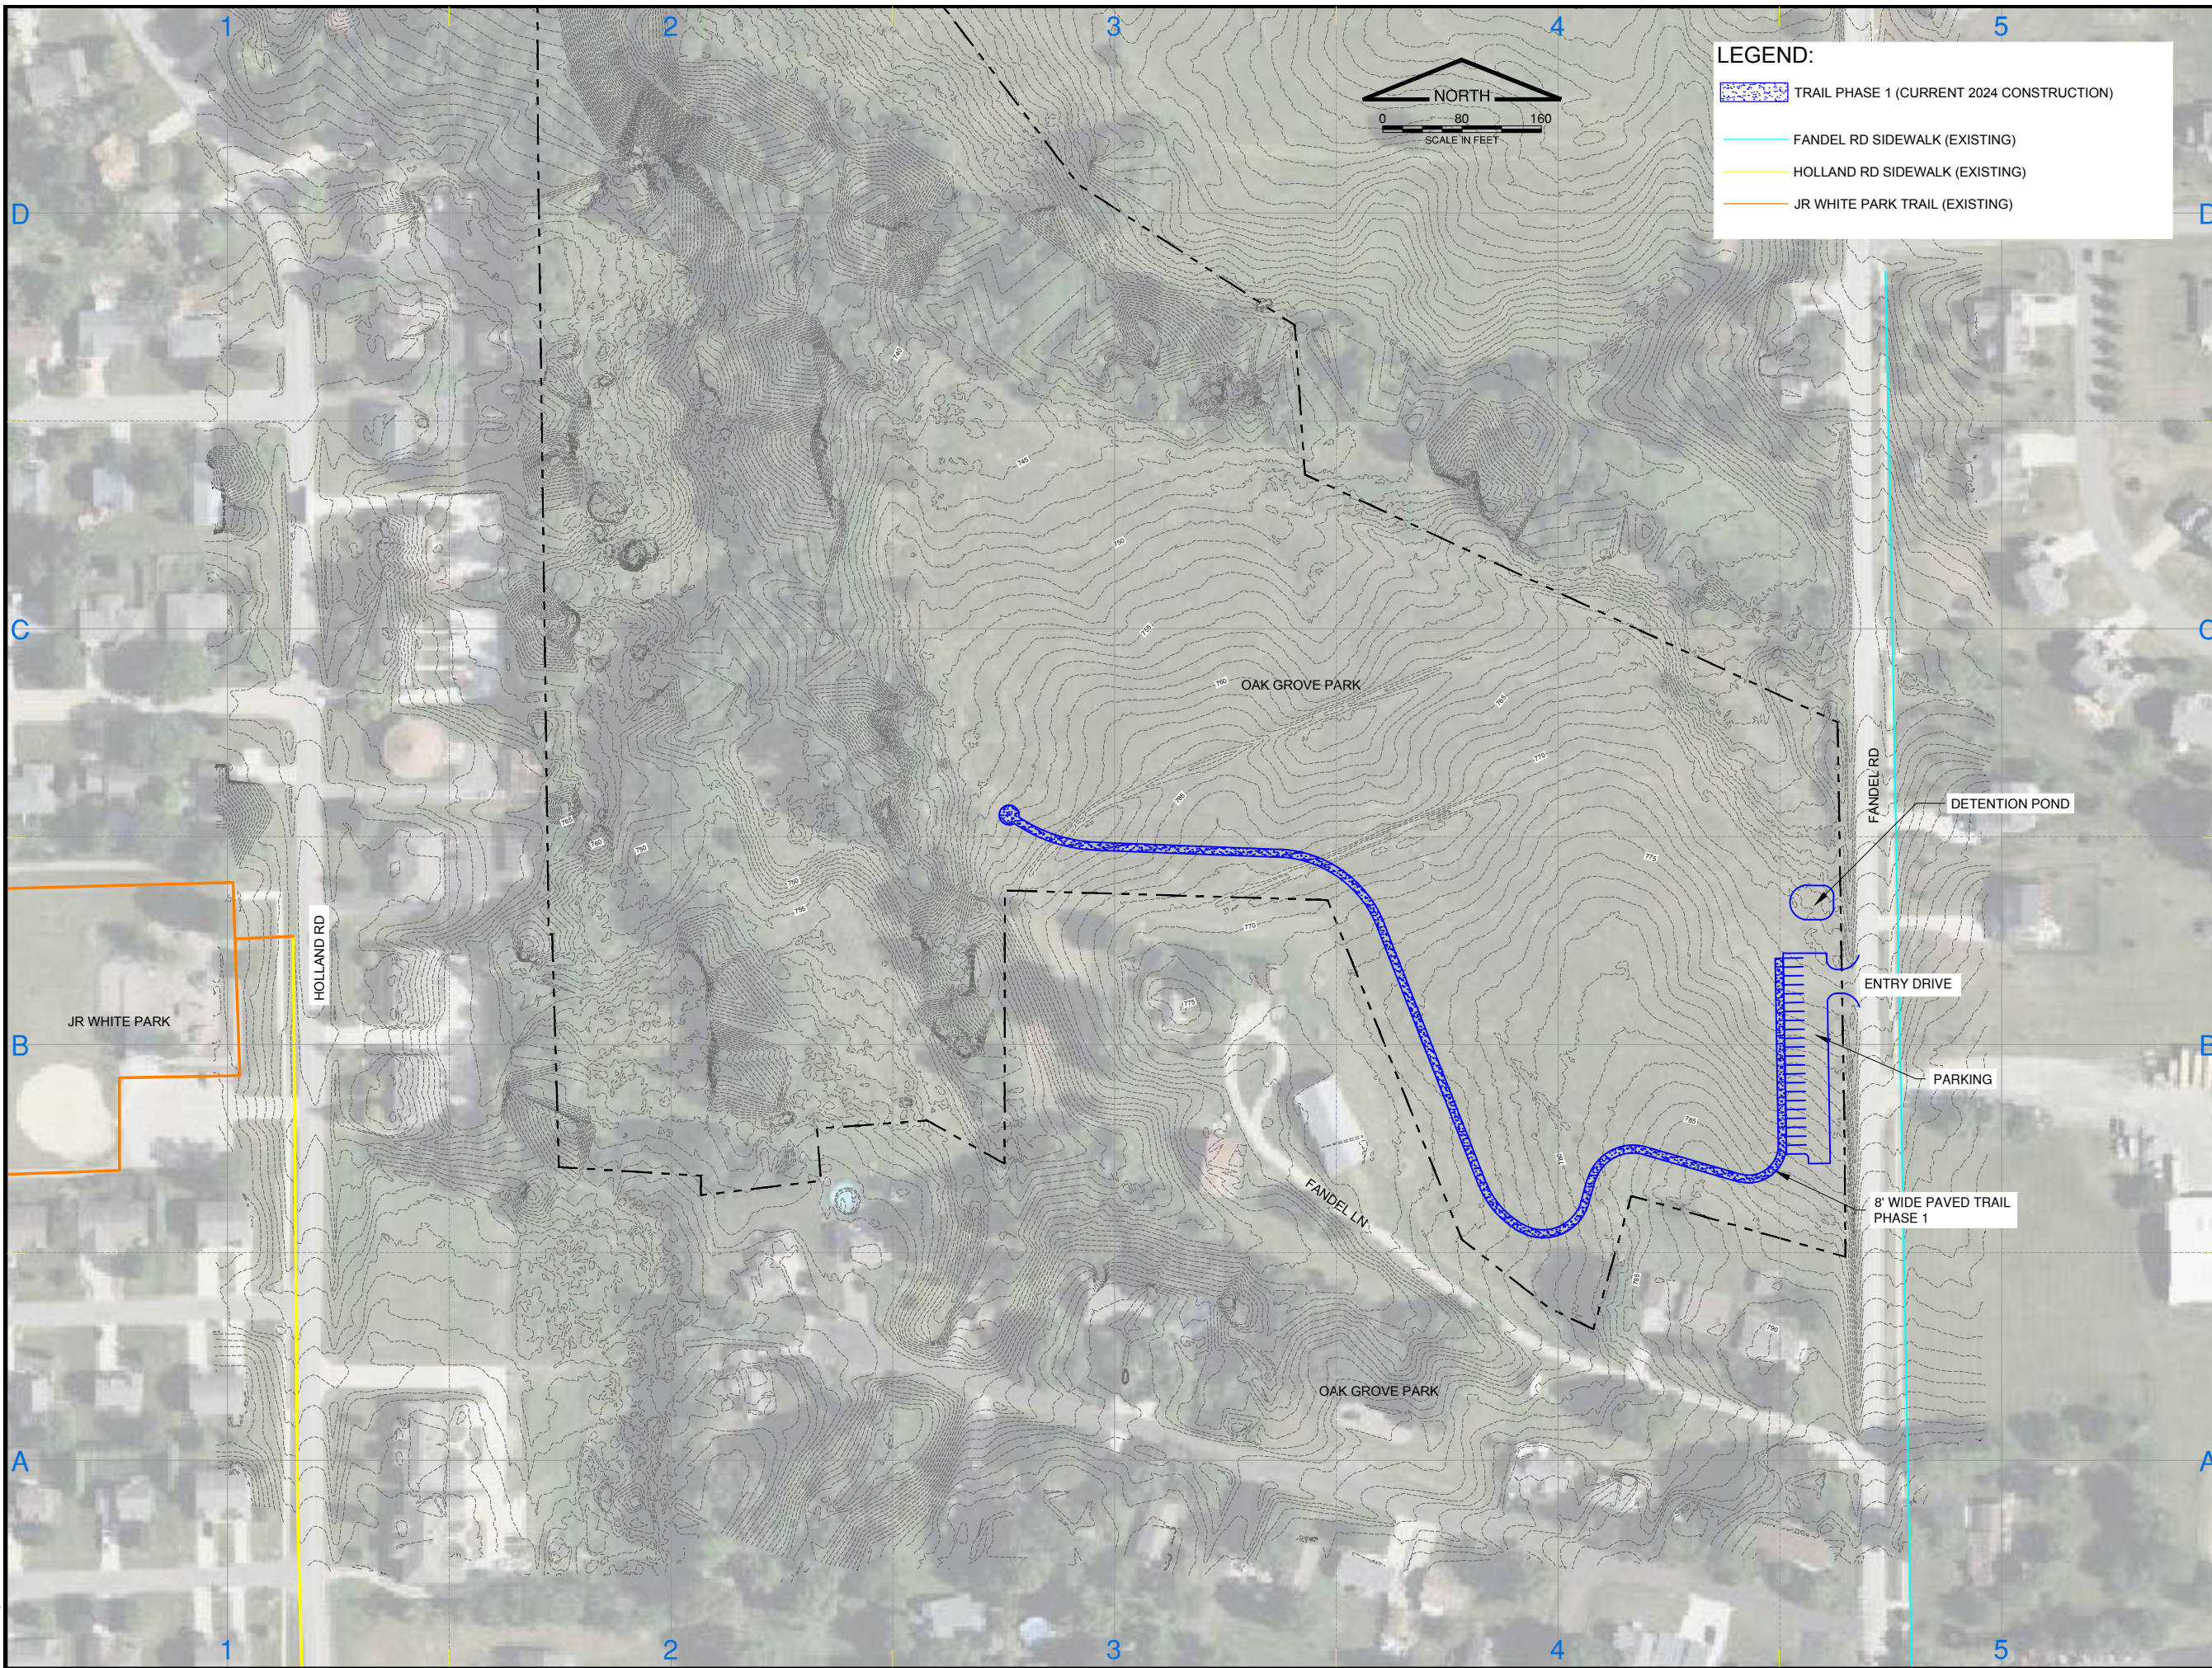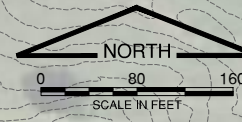

Path: J:\germantownhills\2024\2024-00_00_0024\GenEng\Deliverable\Trail\Exhibit\Phase 2_Site Development Plan.dwg
 Date: Tuesday, October 8, 2024 9:11:20 AM